

# Bayfield, West Allotment, NE27

OO £230,000



## Full Description

Alexander Hudson Estates is delighted to present this well maintained, three bedroom, semi-detached family home, situated in the highly sought after residential area of West Allotment, NE27.

Offering spacious living accommodation across two floors, you are welcomed by a bright entrance hallway leading to a spacious reception room, a modern and well-equipped kitchen, and a downstairs WC. To the rear, a conservatory provides additional living space, ideal for relaxing or entertaining, with direct access to the garden.

Upstairs, the property boasts three well-proportioned bedrooms, including a master bedroom with en-suite, as well as a family bathroom. The layout ensures comfort and privacy, making it a fantastic home for growing families.

Externally, the property benefits from a private driveway, a single garage, and a rear garden, offering a wonderful outdoor space for children to play or for hosting gatherings.

Located in a prime position, this home is within walking distance of Northumberland Retail Park, which offers a variety of shops, restaurants,

and supermarkets. Excellent primary and secondary schools are also close by, making it an ideal choice for families. The area is well-served by frequent bus services and the Metro, providing easy access to Newcastle City Centre, the Coast, and surrounding areas. The A19 is also nearby, ensuring convenient travel to Northumberland, Silverlink, and Cobalt Business Parks. For those who enjoy outdoor activities, The Rising Sun Country Park is just a five-minute drive away, offering scenic walking trails and green spaces, perfect for relaxation and recreation.

## Features

- Three bedroom, semi-detached family home.
- Bright and spacious throughout with a sunny conservatory extension.
- Attached single garage with private driveway.
- Within walking distance to local Schools, amenities and transport links.

## Contact Us

### Alexander Hudson



The Printworks, 20 Arrow Close  
Killingworth  
Newcastle Upon Tyne  
NE12 6QN


T: 0191 268 7433

E: [sales@alexanderhudson.co.uk](mailto:sales@alexanderhudson.co.uk)






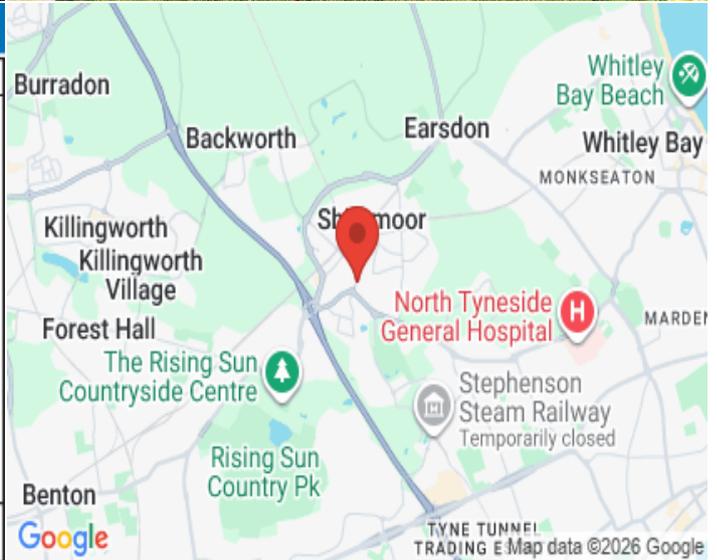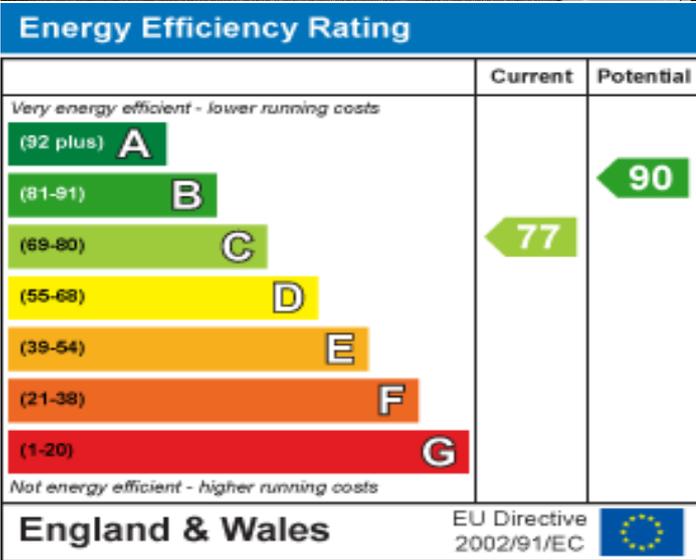

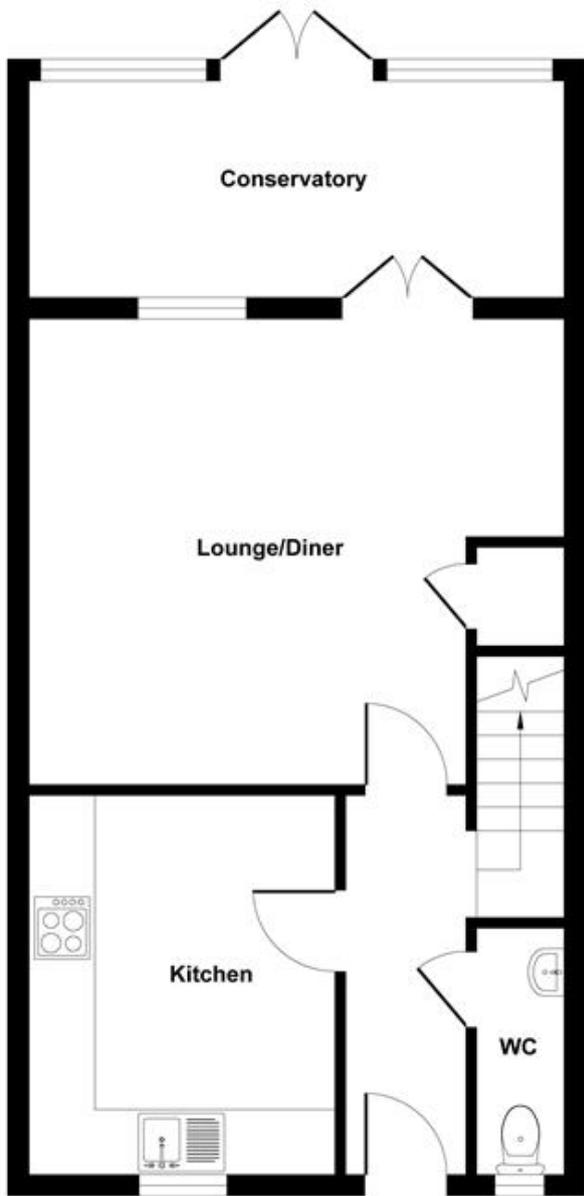


**Ground Floor**

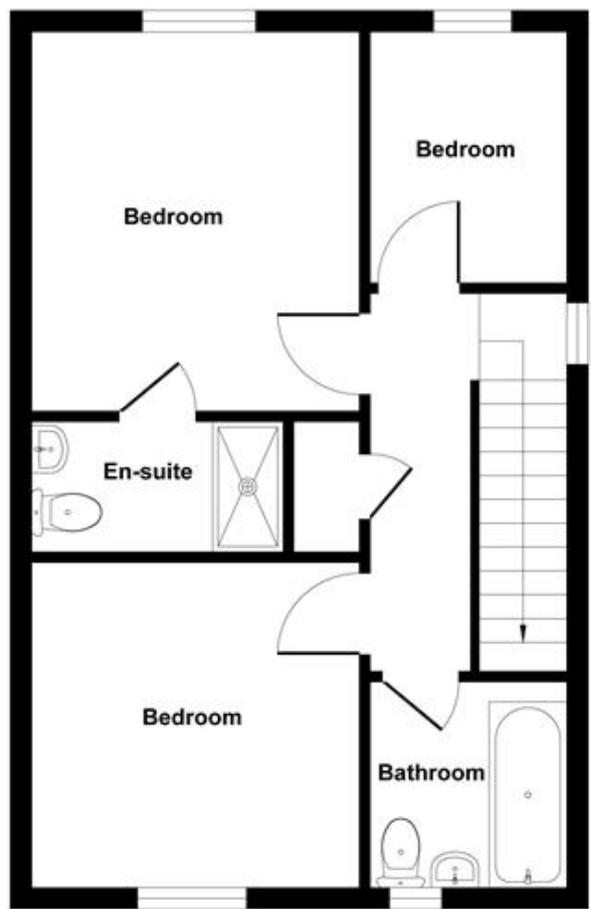


**First Floor**

Illustration for identification purpose only, measurements approximate and not to scale, unauthorized reproduction is prohibited. All rights reserved for Alexander Hudson Estates

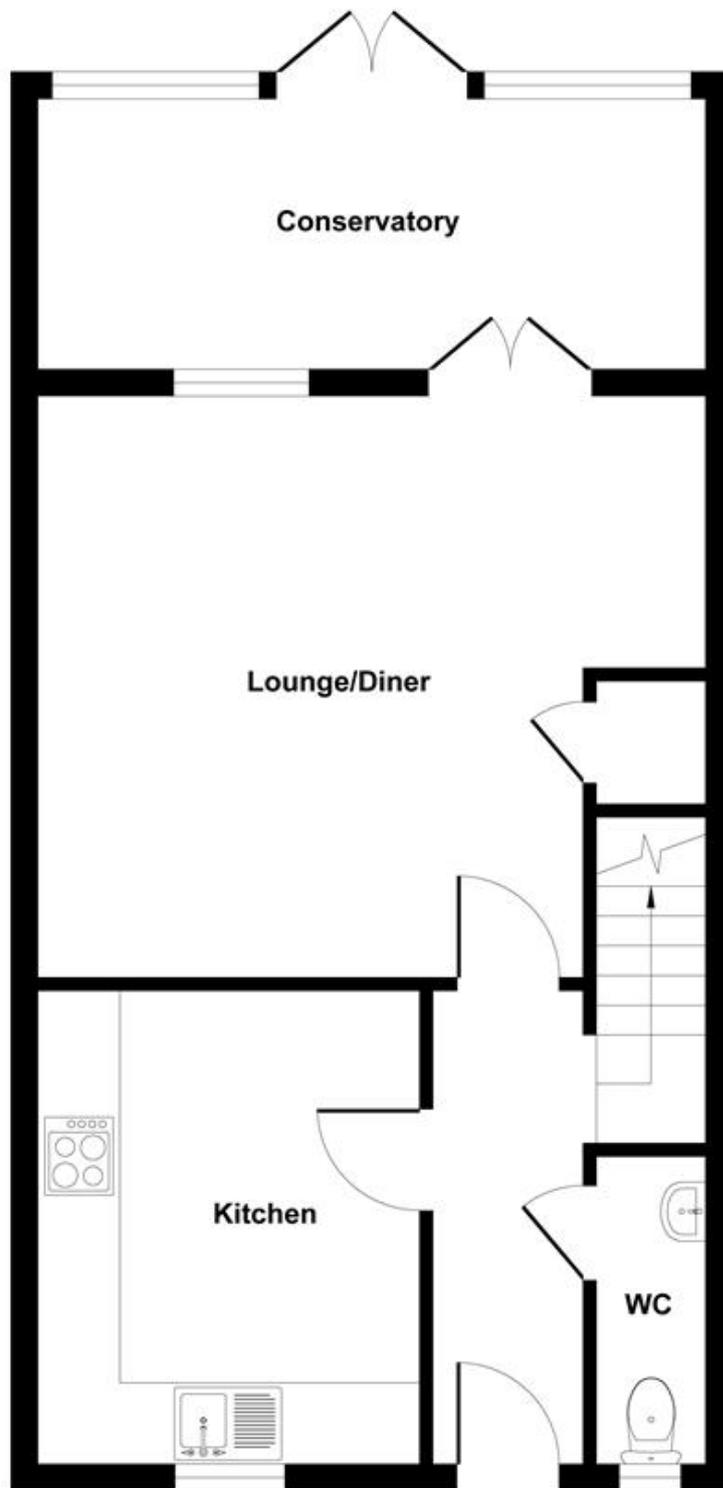

**Ground Floor**

Illustration for identification purpose only, measurements approximate and not to scale, unauthorized reproduction is prohibited. All rights reserved for Alexander Hudson Estates

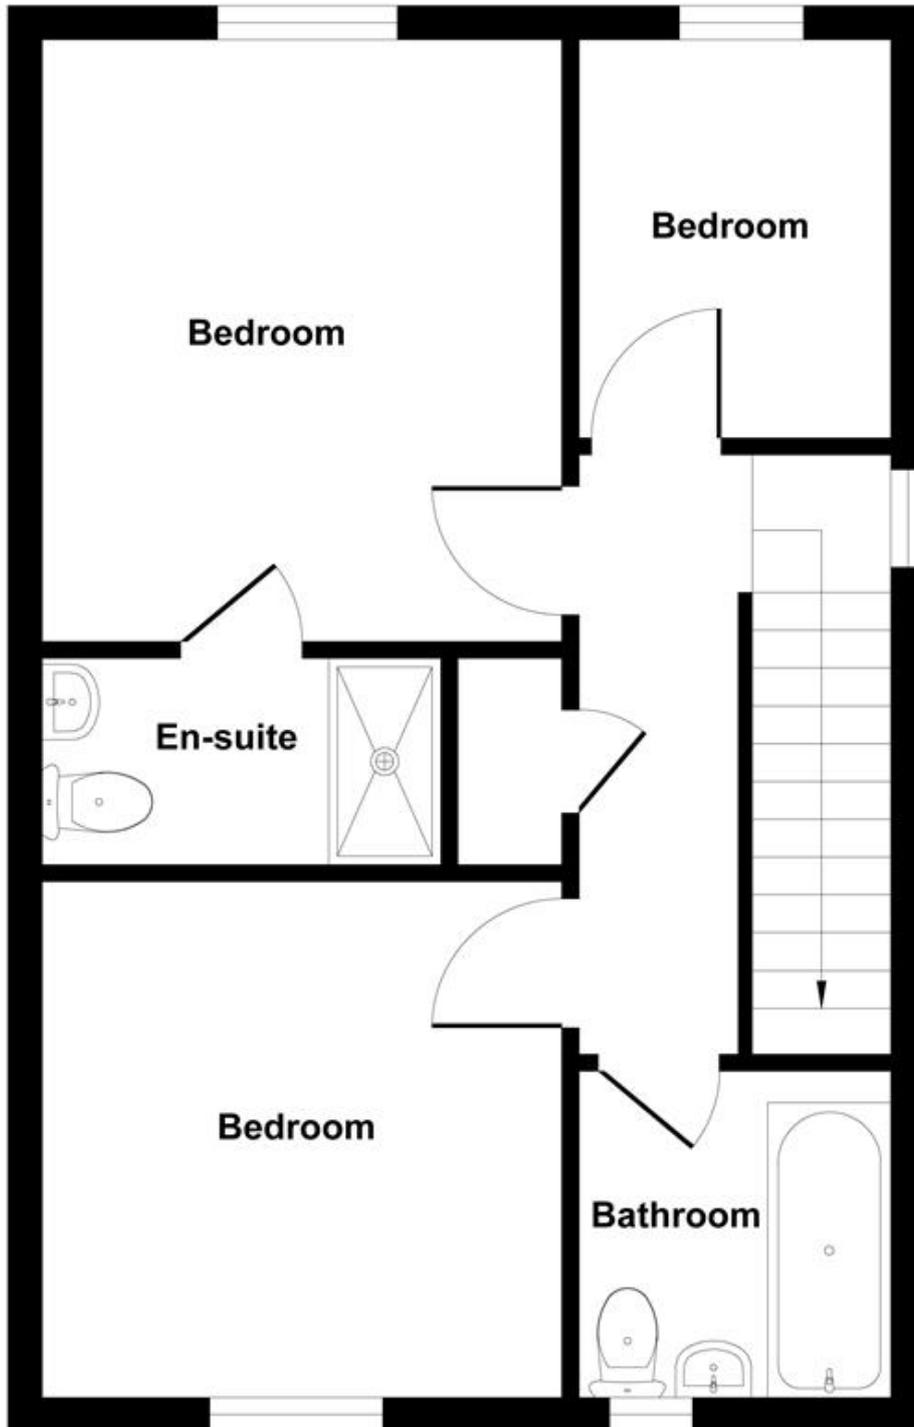

## First Floor

Illustration for identification purpose only, measurements approximate and not to scale, unauthorized reproduction is prohibited. All rights reserved for Alexander Hudson Estates