

Brookfield, West Allotment, NE27

OO £130,000



Full Description

Alexander Hudson Estates are delighted to present to the market this well maintained two-bedroom ground floor flat, situated in the increasingly sought-after residential area of West Allotment, NE27. This charming property offers spacious and modern accommodation ideal for first-time buyers, retirees and professionals alike.

Internally, the flat comprises a welcoming entrance hallway that leads through to a generously sized open plan living room with adjacent kitchen. The property boasts two spacious double bedrooms, one with en-suite access and a contemporary three-piece bathroom suite. Externally, the flat benefits from well-maintained communal areas and allocated parking.

West Allotments a highly regarded residential neighbourhood that combines modern developments with the charm of a village community. Excellent transport links via the A19 and Coast Road provide fast access to Newcastle, North Tyneside, and the coast. The area offers local shops, parks, pubs, and Silverlink Retail Park for wider shopping and leisure options. Many buyers are drawn to West Allotment for its strong community feel and well-regarded schools, making it an appealing location for those seeking convenience, amenities, and family-friendly living.

#West Allotment#NE27Property #VillageCharm #SuburbanLiving
#SilverlinkRetailPark #FamilyFriendly #CommunitySpirit #LocalShops
#ParksAndLeisure #CommuterFriendly

Features

- Well-appointed two bedroom ground floor flat.
- Open-plan living space and kitchen.
- No upper chain.
- Situated in sought after area, with great access to transport links, amenities and schooling.

Contact Us



Alexander Hudson


The Printworks, 20 Arrow Close
Killingworth
Newcastle Upon Tyne
NE12 6QN

T: 0191 268 7433

E: sales@alexanderhudson.co.uk



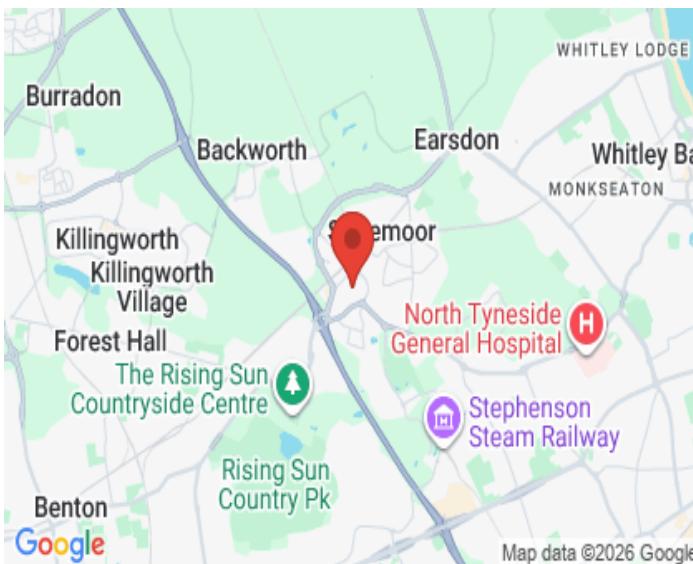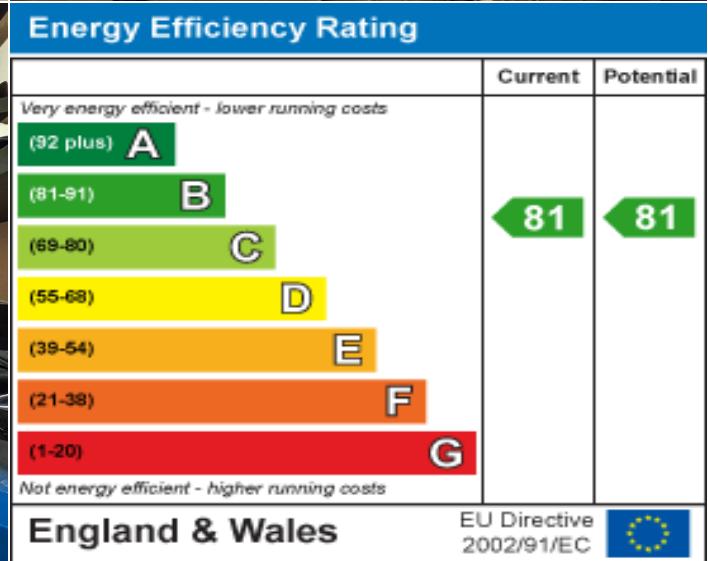

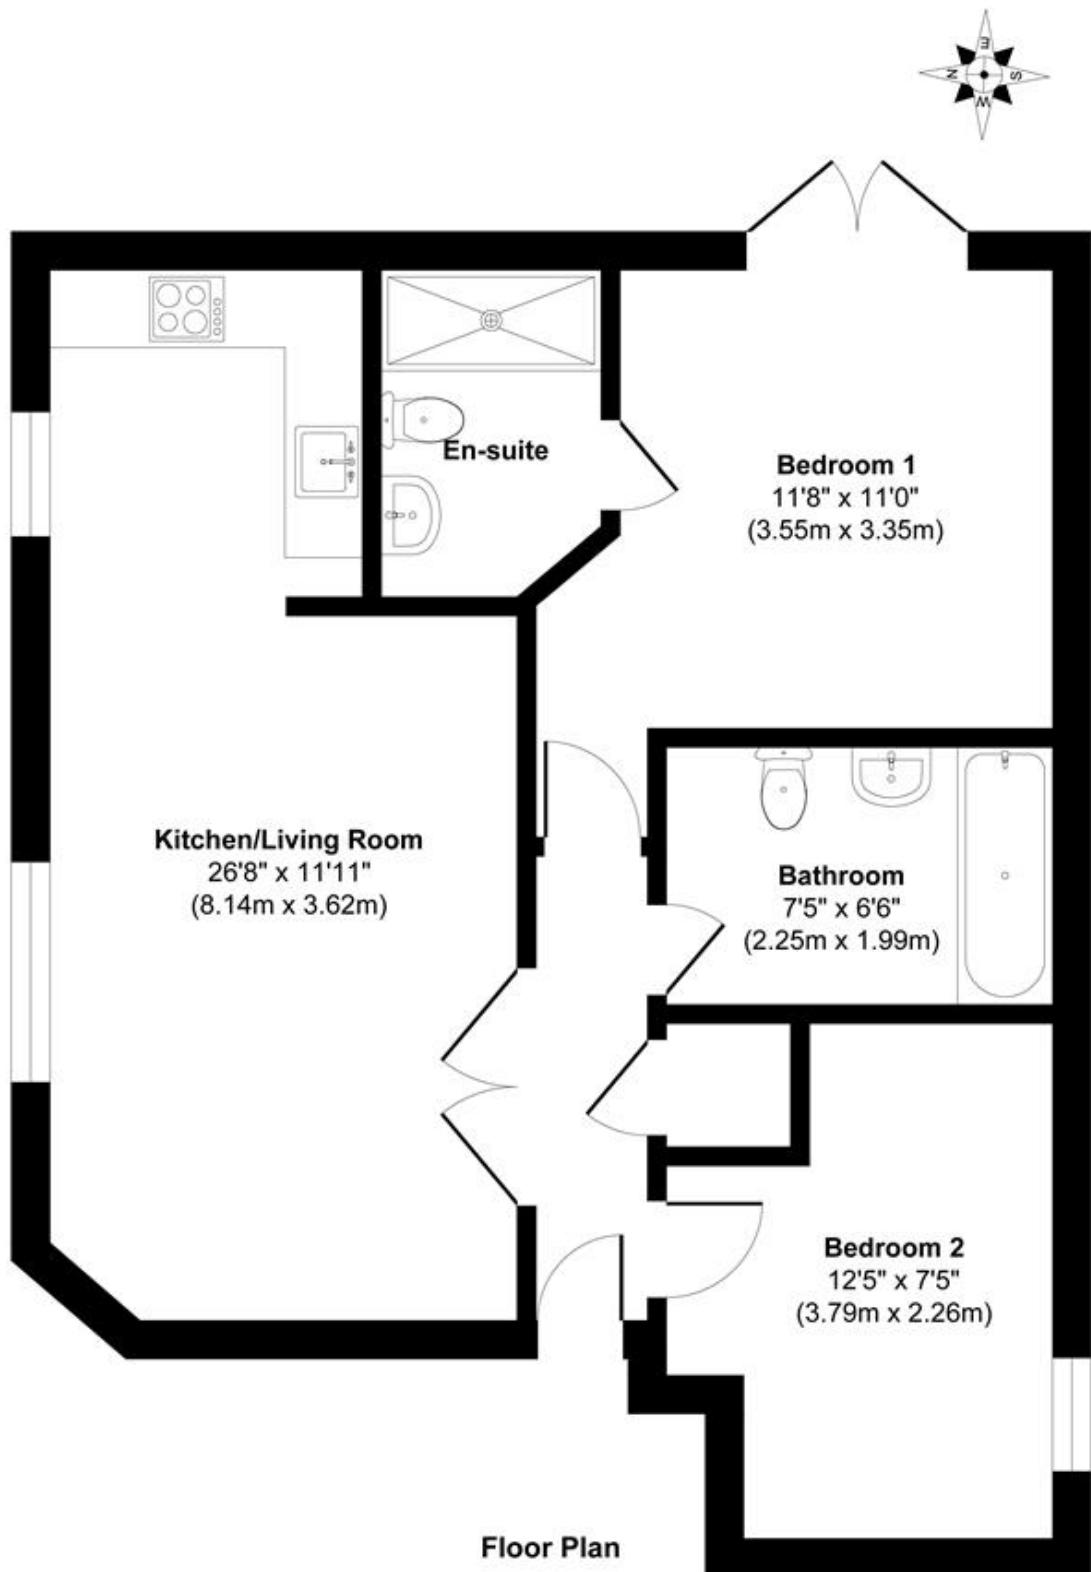

Approx. Gross Internal Floor Area 725 sq. ft / 67.32

Illustration for identification purpose only, measurements approximate
and not to scale, unauthorized reproduction is prohibited. All rights reserved for
Alexander Hudson Estates