

Elm Grove, Forest Hall, NE12

OO £550,000



Full Description

Alexander Hudson Estates are delighted to bring to the market this impressive six-bedroom family home within the sought-after area of Forest Hall, NE12.

This substantial multi-storey property offers flexible and spacious accommodation arranged across four levels, making it well suited for family living, home working, or multi-purpose use. The ground floor is entered through a central hallway leading into a generous living room, to the rear, there is a large kitchen providing extensive space for cooking, dining, and everyday family use. An additional office room on this level creates an ideal area for home working, a reception space, or a playroom. A convenient WC and useful storage space are also located on this floor. The property further benefits from an adjoining garage.

The first floor provides well-balanced bedroom accommodation, including two sizeable bedrooms and a dedicated study that could alternatively serve as a nursery, dressing room, or additional workspace. This floor also incorporates a family bathroom, a separate shower room, and an additional WC, creating practical facilities for a larger household. The second floor comprises a dedicated laundry area, offering a practical and separate utility space away from the main living accommodation. The top

floor continues the versatile layout with three further bedrooms, including a room suitable for use as either a bedroom or home office, allowing flexibility to suit changing lifestyle requirements.

Externally, there is driveway with access to integral garage for ample parking or storage purposes, there are also mature and well-maintained gardens to both the front and the rear.

Forest Hall is a well-established suburb named after the Victorian mansion that once stood in the area. This leafy neighbourhood offers a mix of properties, local shops, cafés such as Sands of Tyne Coffee Shop & Bar, and supermarkets, complemented by nearby green spaces.

Features

- Immaculately presented six-bedroom semi-detached family home.
- Mature and well-maintained gardens to both the front and the rear.
- Well-proportioned home with multiple reception rooms, ideal for entertaining.
- Situated within Forest Hall, close-by to local amenities, schooling and transport links.


Contact Us

Alexander Hudson

The Printworks, 20 Arrow Close
Killingworth
Newcastle Upon Tyne
NE12 6QN

T: 0191 268 7433


E: sales@alexanderhudson.co.uk

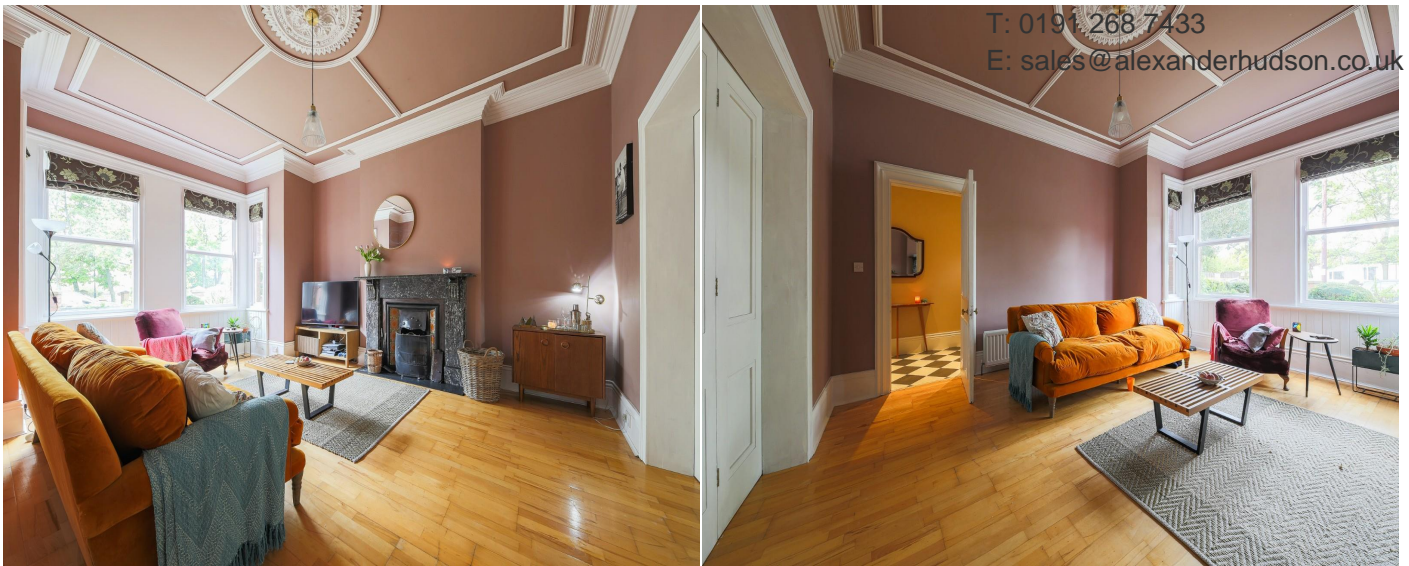







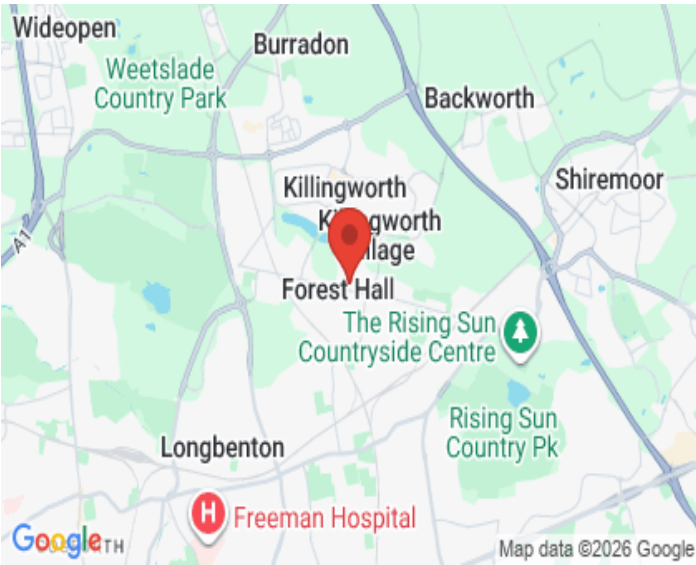



Approx. Gross Internal Floor Area 2670 sq. ft / 248.08 sq. m (Excluding Garage)

Illustration for identification purpose only, measurements approximate and not to scale, unauthorized reproduction is prohibited. All rights reserved for Alexander Hudson Estates